
PLAN OF A SCHOOL BUILDING KNOWN AS
"Florence International School"
Florence Education Society


SITUATED AT: FATEHGARH SHUKARCHAK ROAD VERKA BYPASS, AMRITSAR

AREA STATEMENT

	Sq. Ft.	Sq. Yds.	Sq. Mts.
Total Area=	67453.76	7494.86	6266.66
Covered Area G.F=	19000	2111.11	1765.15
Covered Area F.F=	3047.62	338.62	283.23
Total covered Area =	22047.62	2449.73	2048.38

Open Area = 44186.58 4909.62 4106.56

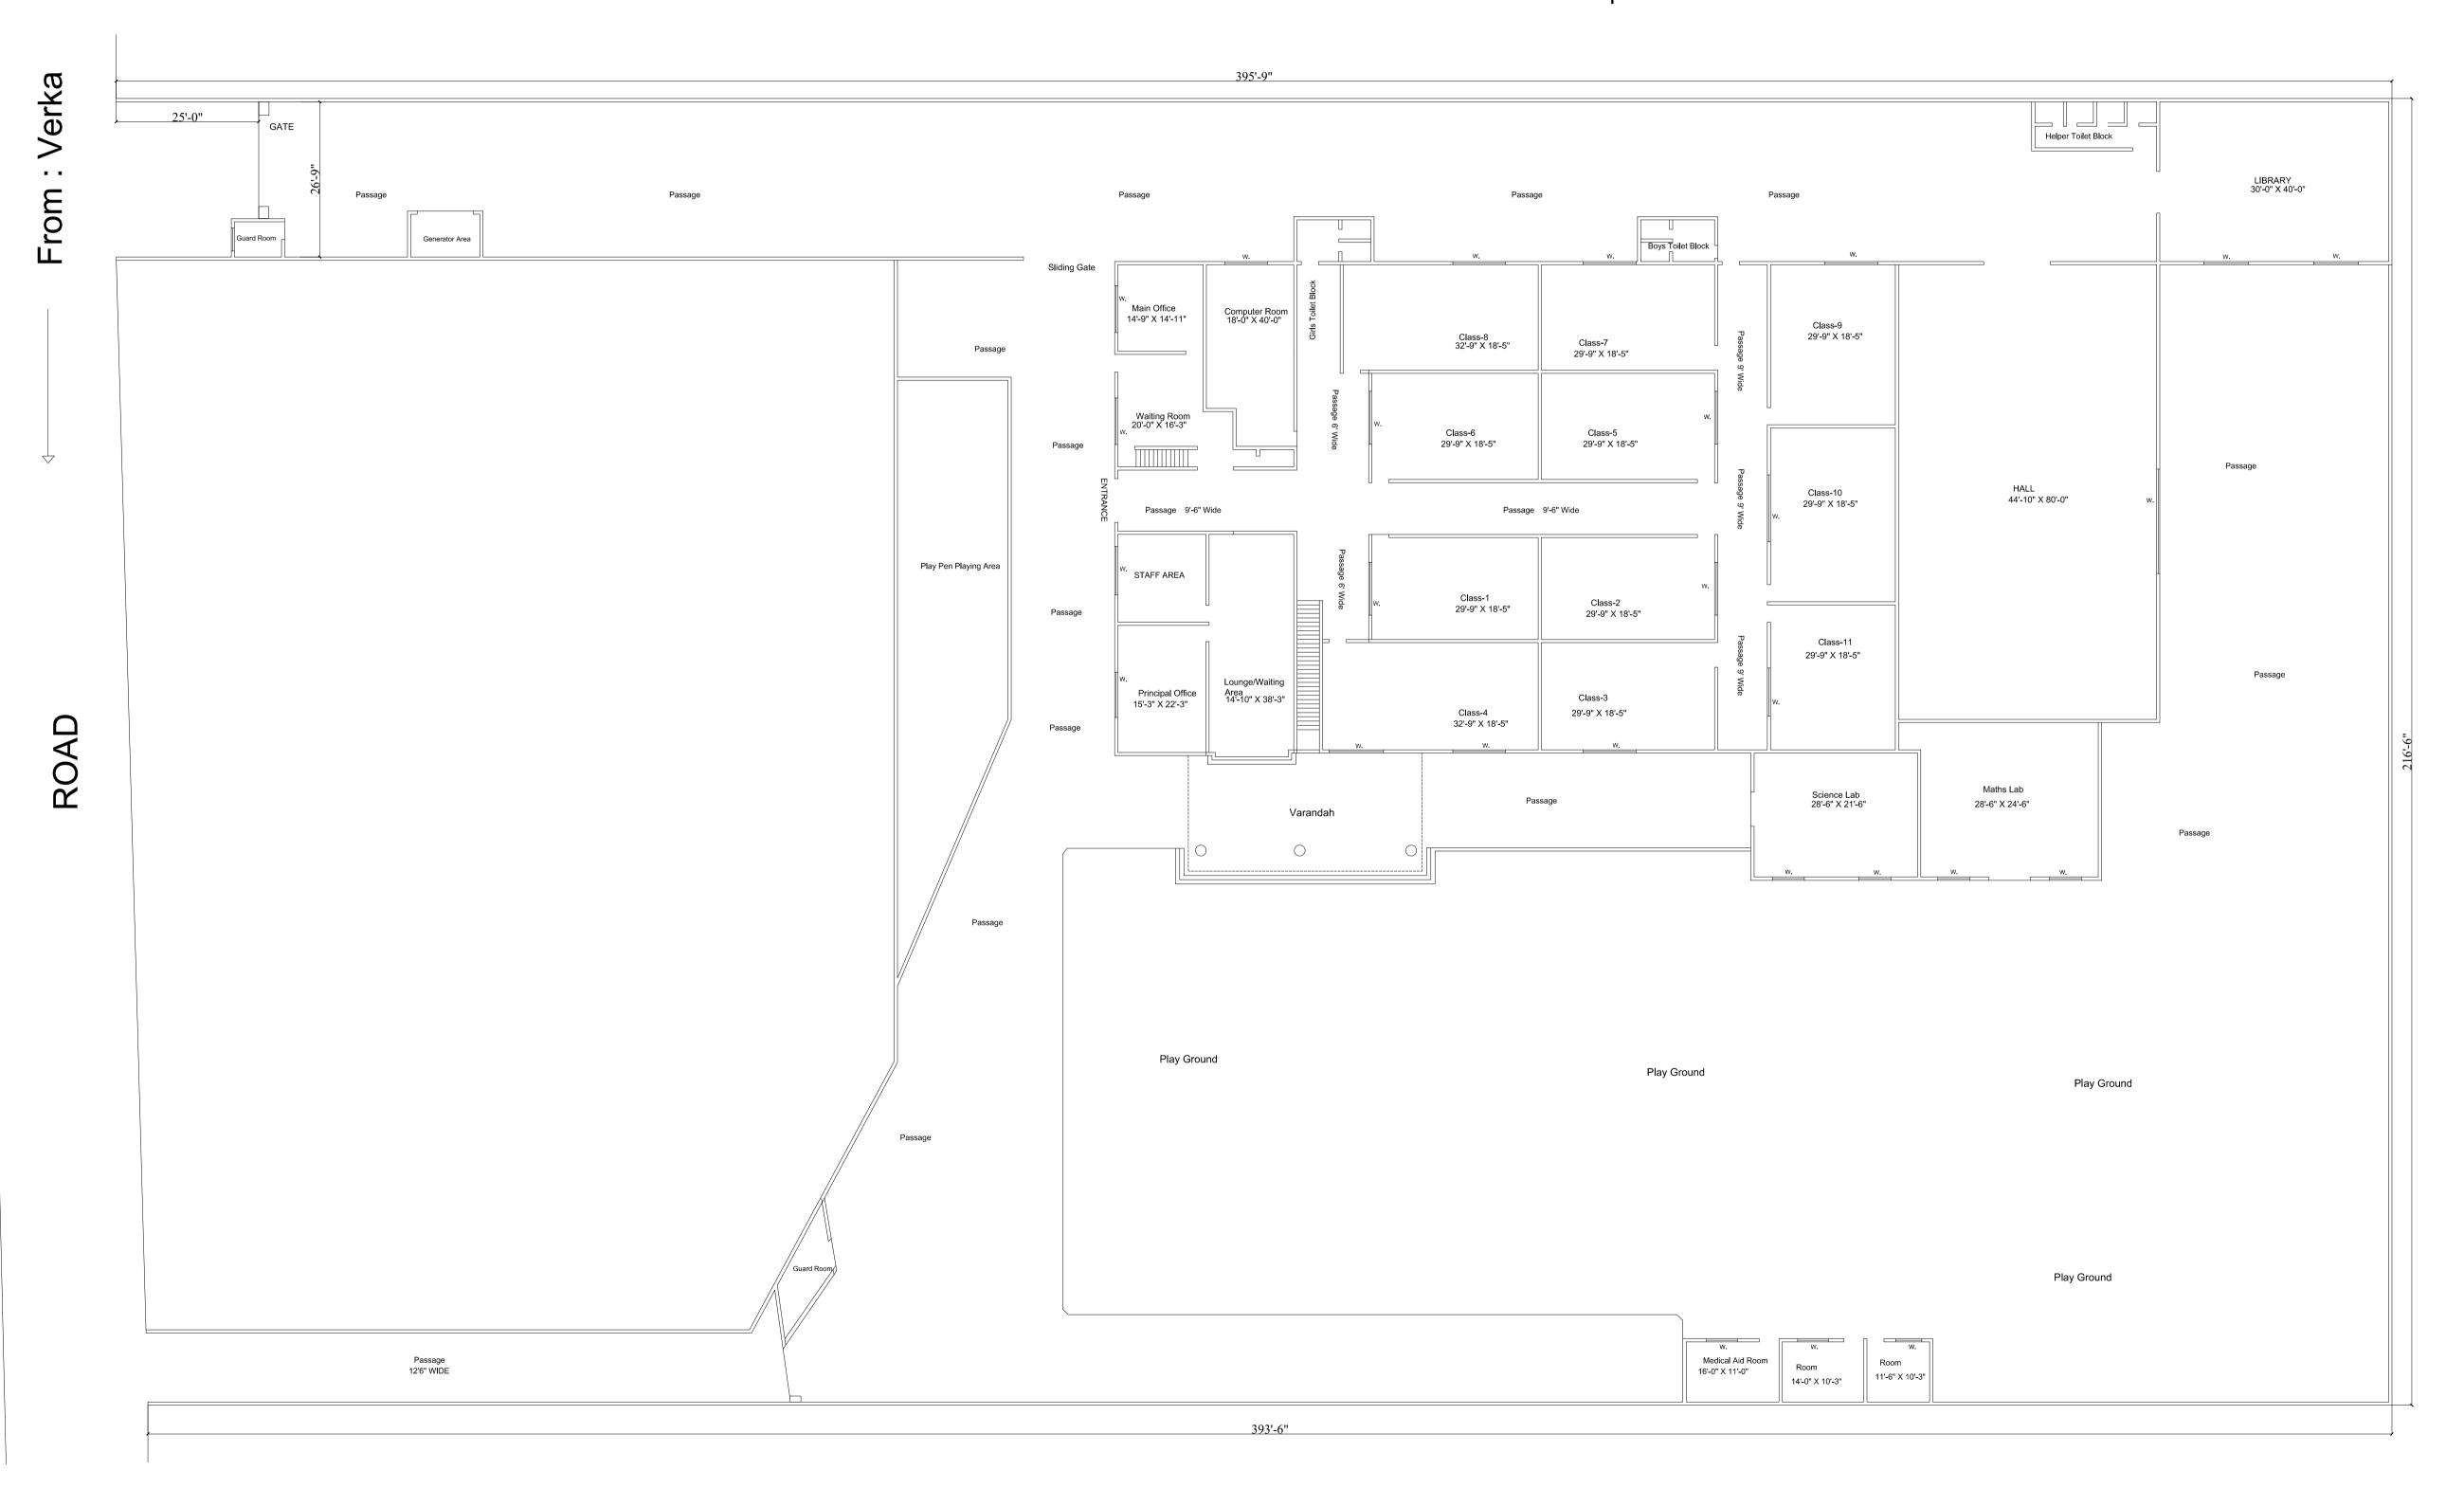

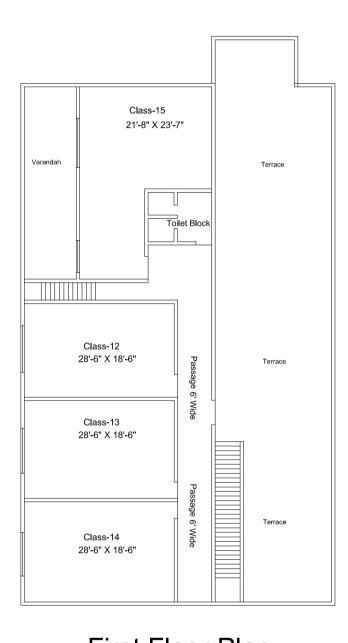

First Floor Plan